


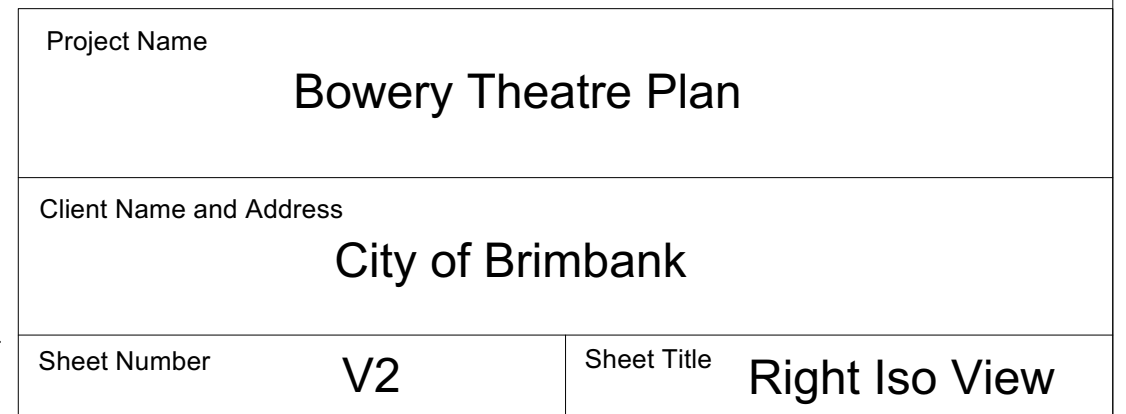

Equipment Legend

Selecon Acclaim Axial Zoomspots - 600w - 22/44 degree (14/14)

Selecon Acclaim Fresnels - 650w - 6/60 (12/12)

Source 4 Jnr (10/10)

LED RGBWA Show Pro LEDCYC1000 units (10/10)

Chauvet Slim Bank T18 3 Cell (18/18)

Chauvet DJ Slimbank UV-18 (16/16)

Fredom Flex HP4 (0/6)

Chevet 457z Intimidator (4/4)

7000 ANSI Digital Projector (Panasonic)

PT-DW750ES (Standard lens)(1/1)

QSC KW152 Speaker (2/2)

Standard Rig Focus Notes:

Channels 1 - 5: DS Facials
Channels 6 - 10: US Facials
Channel 11: Front Spot OP
Channel 12: Front Spot OP/CTR
Channels 13: Front Spot Ctr
Channel 14: Front Spot PT/CTR
Channel 15: Front Spot PT
Channel 16: Back Spot OP
Channel 17: Back Spot Ctr
Channel 18: Back Spot PT
Channel 51: Ballet DSOP
Channel 52: Ballet DSPS
Channel 53: Ballet USOP
Channel 54: Ballet USPS

Ladders:

Channel 31: DSOS Cool- Lee 201
Channel 32: DSPS Cool - Lee 201
Channel 33: USOP Cool - Lee 201
Channel 34: USPS Cool - Lee 201
Channel 41: DSOP Warm - Lee 134
Channel 42: DSPS Warm - Lee 134
Channel 43: USOP Warm - Lee 134
Channel 44: USPS Warm - Lee 134

LED

Channel 201 - 204: Movers
Channels 301 - 306: LED midstage top light
Channels 307 - 312: LED US top light
Channels 101 - 110: LED Cyc Wash
Channels 401 - 420: Audience Wash
Channels 313 - 316: Front Wash
Channels 900 - 905: Wireless LEDs

Decals:

Channel 21 + 22: GOBO 1
Channel 23 + 24: GOBO 2
Channel 25 + 26: GOBO 3

Misc

Channel 50: Mirror Ball
Channel 509: Smoke
Channel 510 - 511: Hazer

Notes about the standard rig:


- The projector is hung from a cradle on LX6.
- The cyc is a part of the standard rig.
- It is possible to top rig lamps from LX7, LX9 and LX12 as all travellers are hung on the bottom of the pipe.

Notes about the venue:

- The width of the space measures 12.5m from wall to wall. The general stage area is at most 8.5m across.
- The depth of the space measures 5.5m from the setting line to the back wall. The depth becomes 5.2m from setting line to cyc or 4.7m from settting line to upstage travellers.
- The height from stage to fixed grid is 5.3m (and stage to ceiling is 5.9m)
- SWL 50kg loading per linear metre and 250kg load per pipe.



Project Name		Bowery Theatre Plan	
Client Name and Address		City of Brimbank	
Sheet Number	V3	Sheet Title	Instrument Info

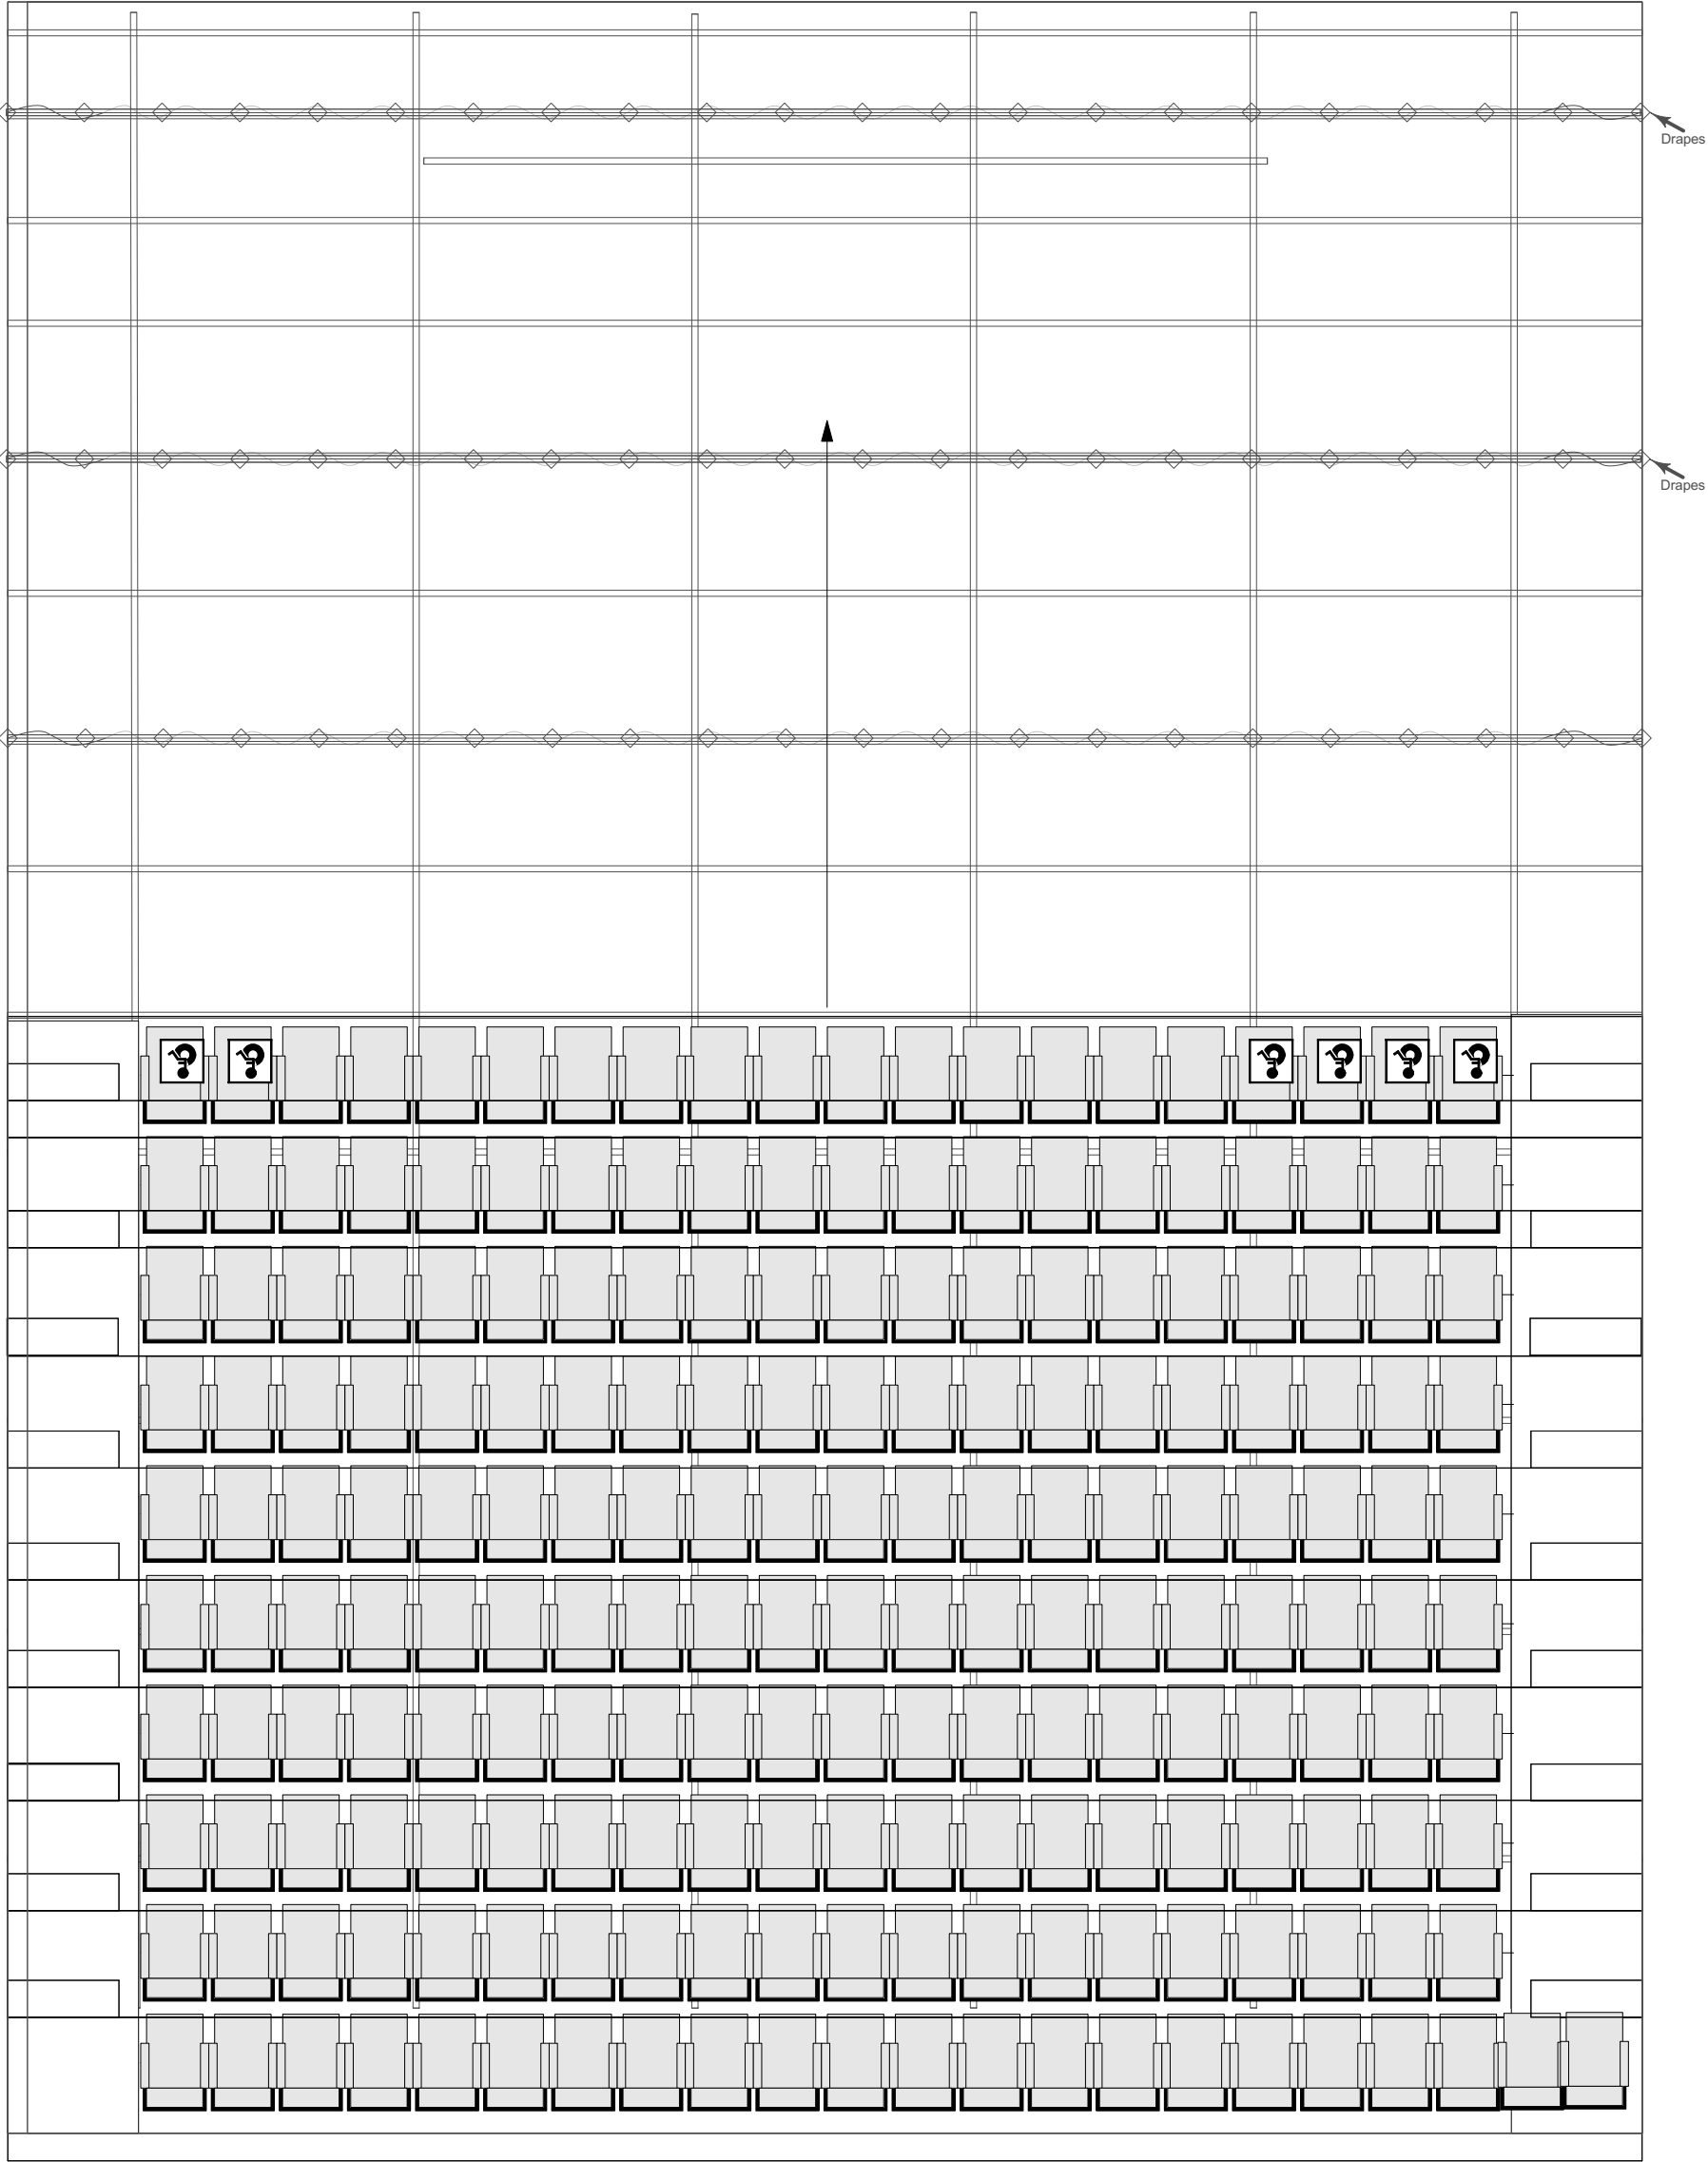

Project Name

Bowery Theatre Plan

Client Name and Address

City of Brimbank

Sheet Number

V4


Sheet Title

Seating bank plan

4 Seating Bank

Scale: 1:55



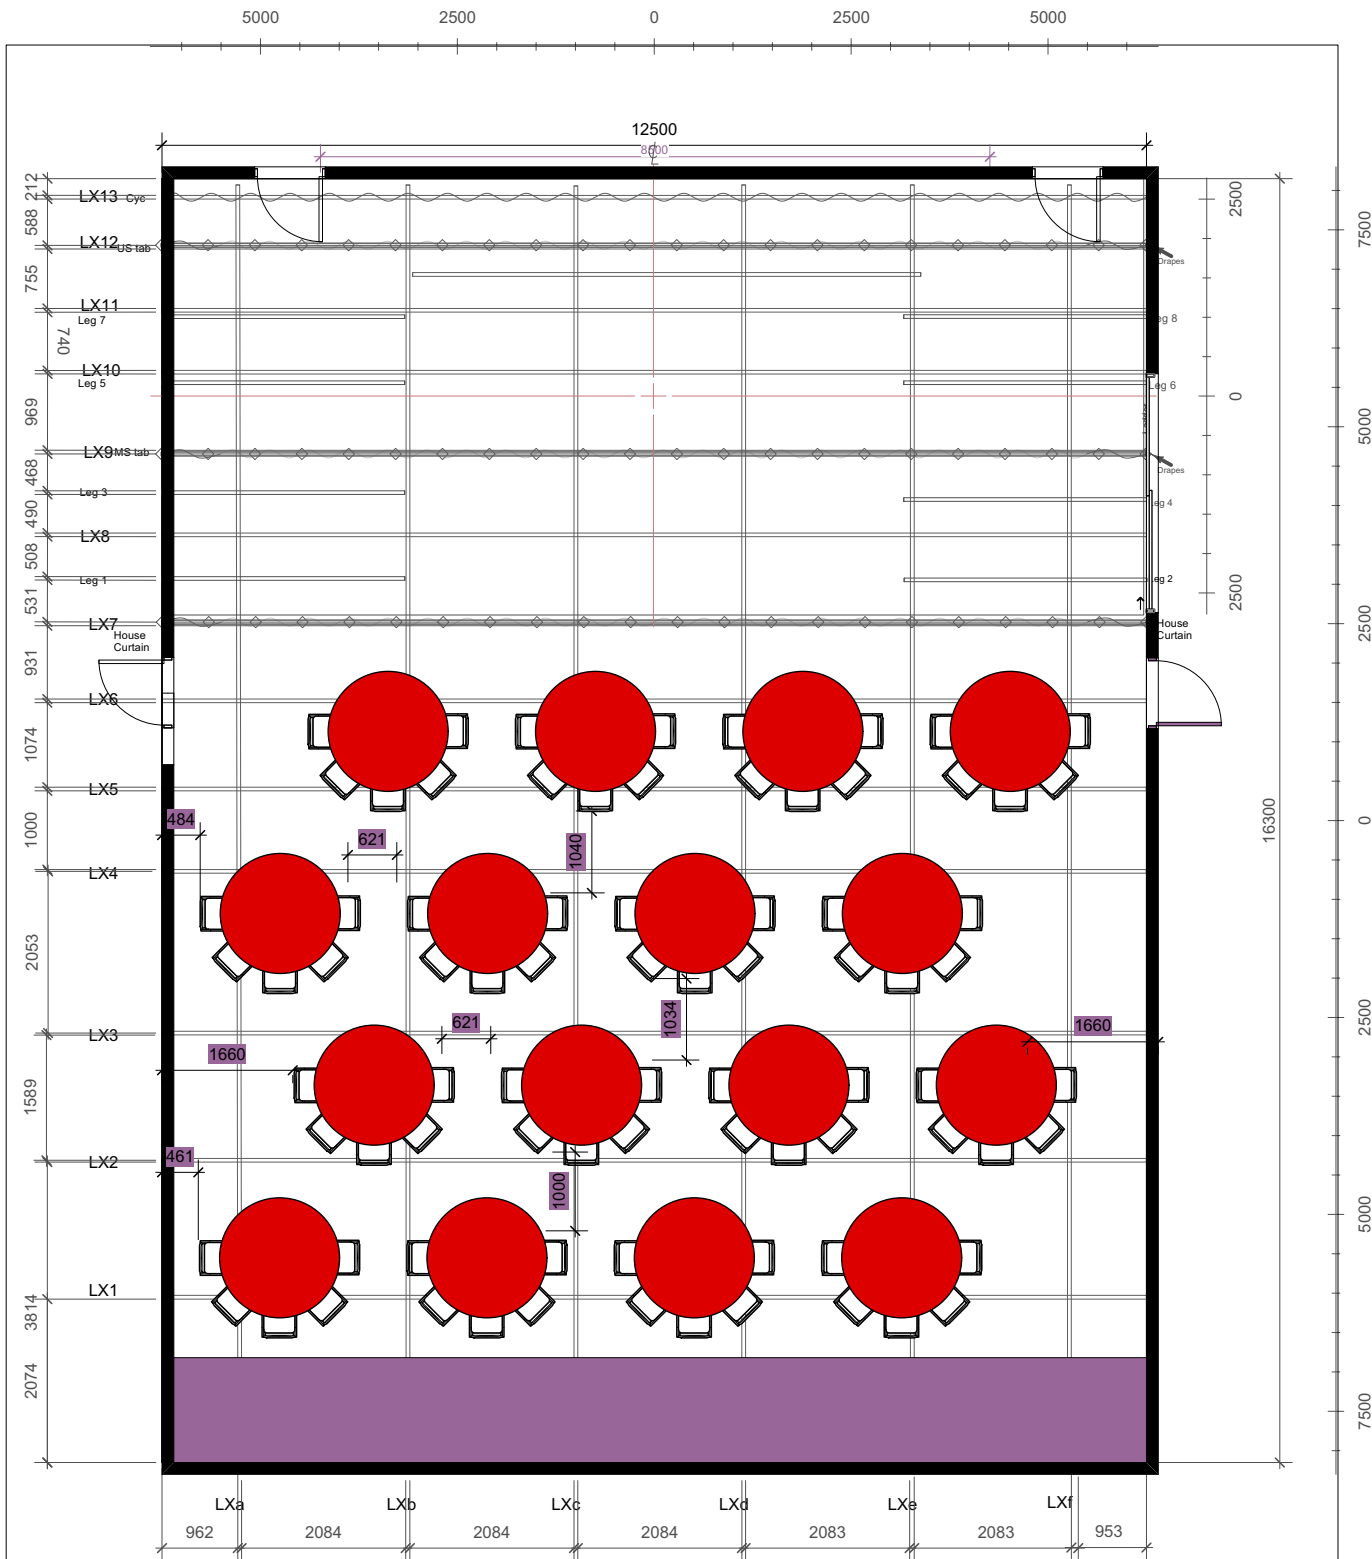

Project Name

Bowery Theatre Plan

Client Name and Address

City of Brimbank

Sheet Number

V6

Sheet Title

Caberet

6

Bowery Theatre
Scale: 1:96

23/2/2023